


PZ-32, km 615+345,50

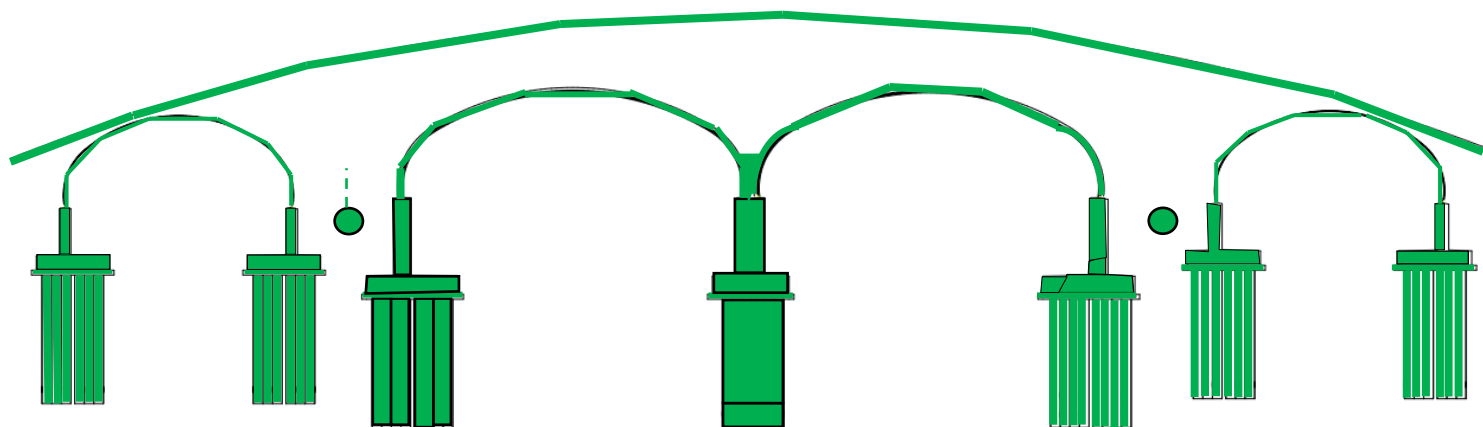

R1

Beton C12/15

R2

