


**WĘZEL MODLIŃSKA**

21T  
15T  
14T  
13T

**WĘZEL MARYWILSKA**

33T  
34T  
34T(A)  
34T(B)

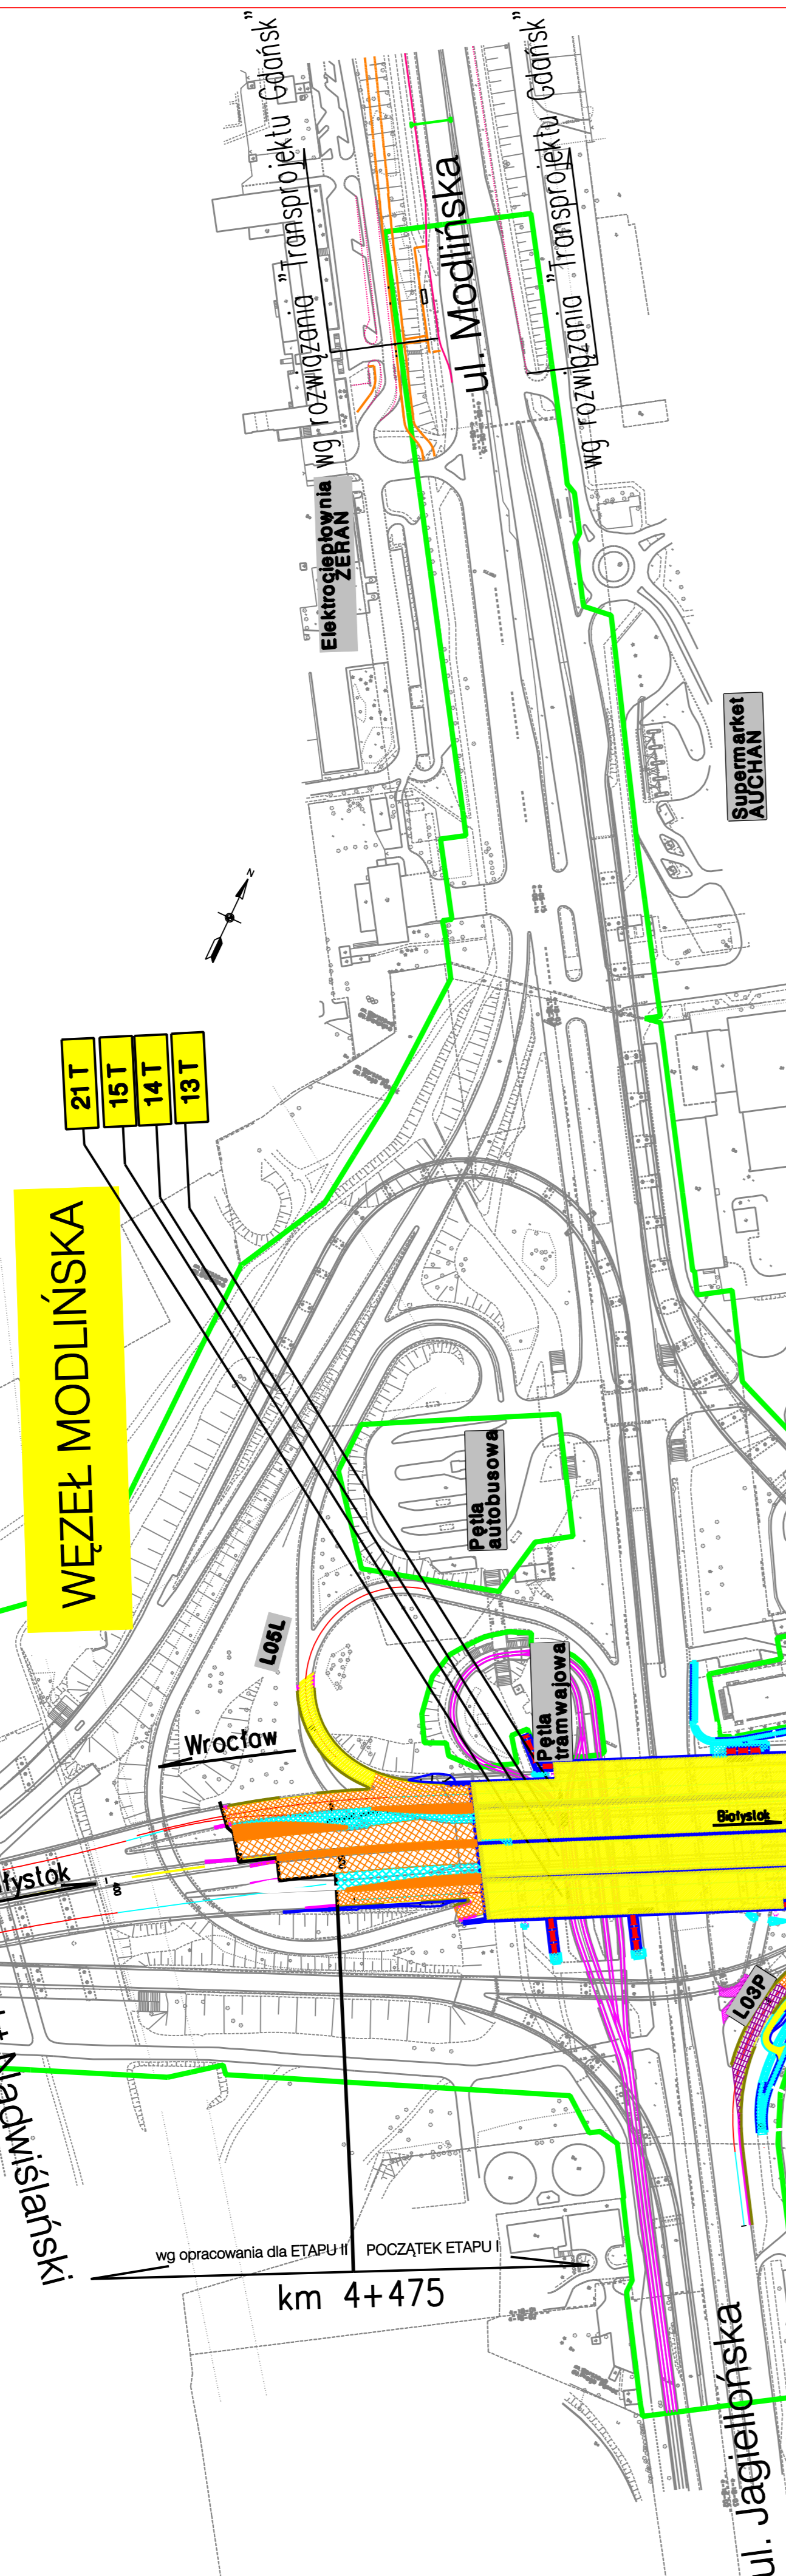

wg opracowania dla ETAPU II  
POCZĄTEK ETAPU I  
km 4+475

Tereny  
FSO

46 T

1 T

38 T  
46 T

39 T

49 T  
36 T(A)  
33 T  
35 T

25 T

3 T

23 T  
23 T(A)

25 T(A)

25 T

42 T

37 T(A)

150 T

150 T

ul. Marywiłska

ul. Wysockiego

